
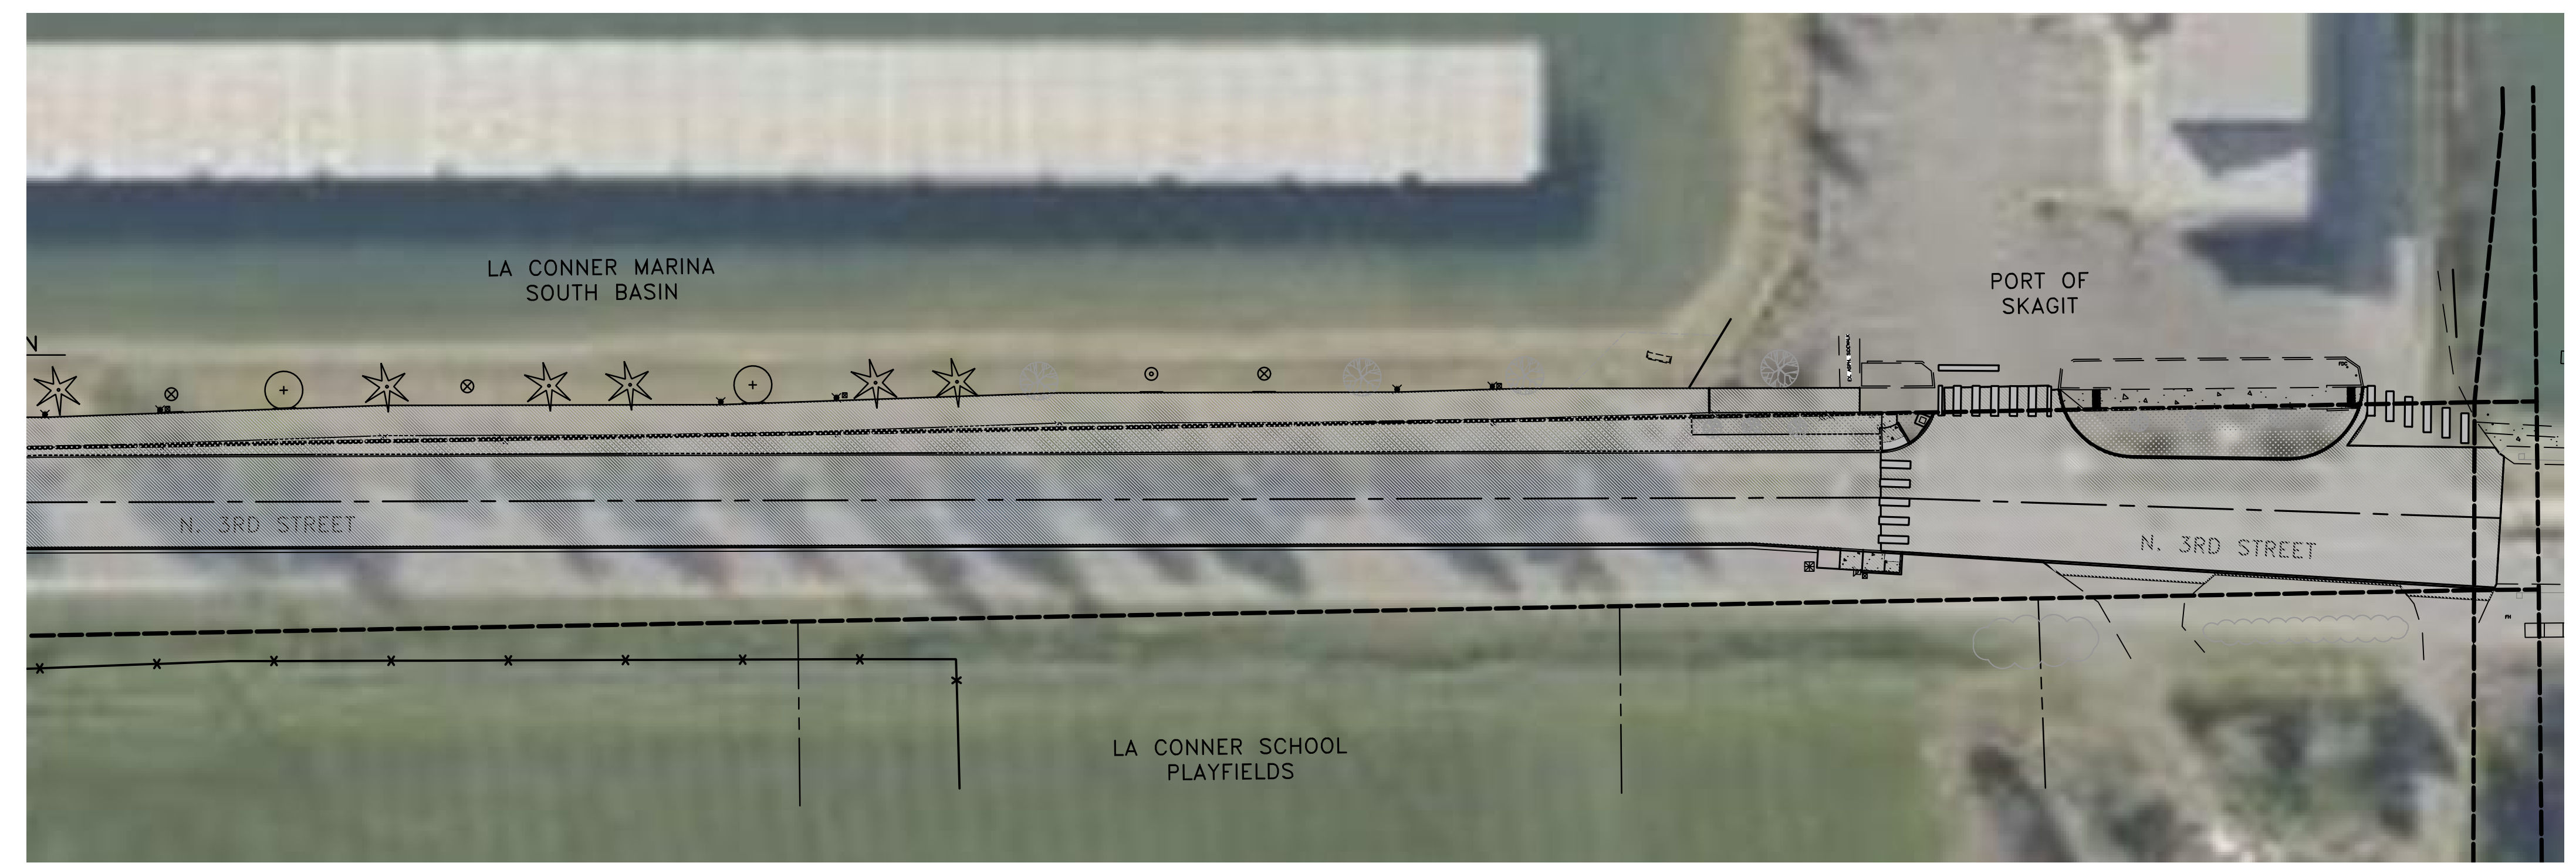
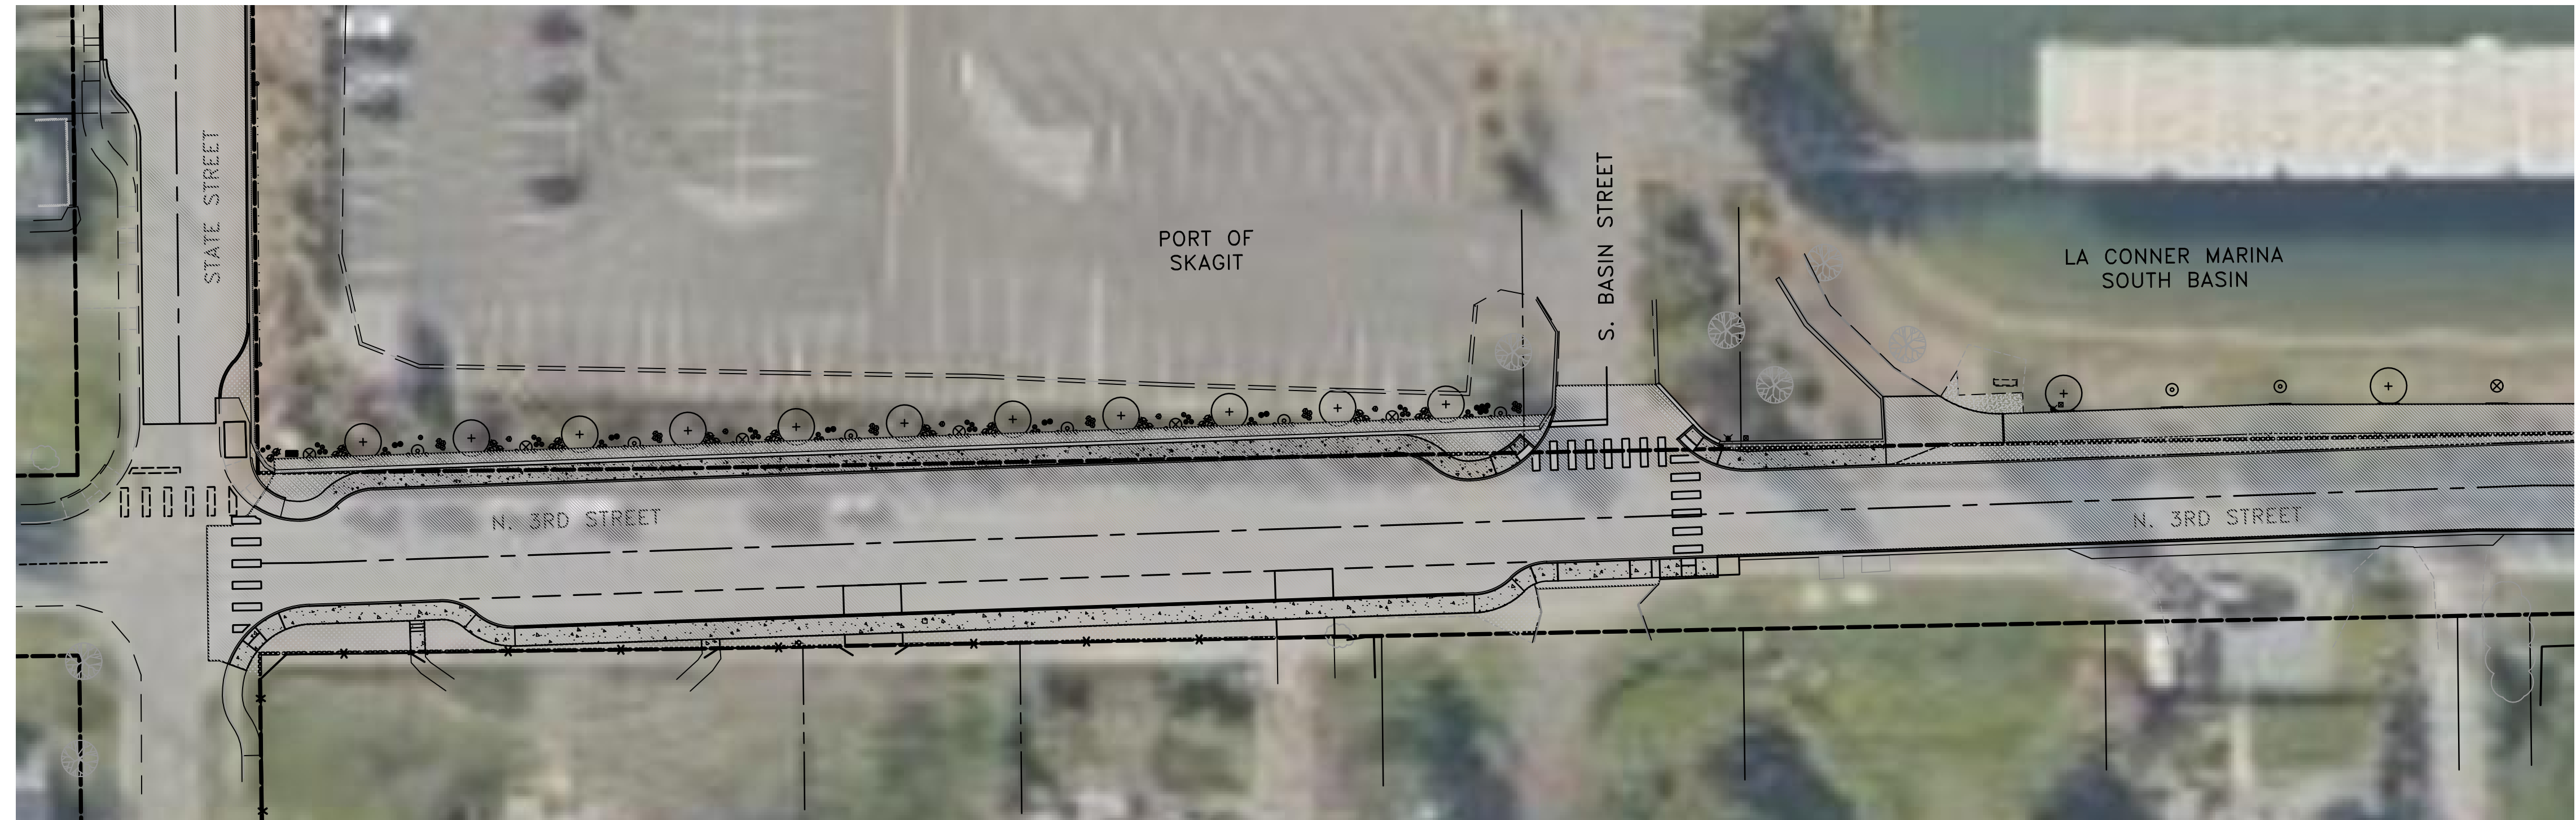


# N. 3RD STREET AND STATE STREET – N. 1ST STREET TO SULLIVAN SLOUGH


## ROADWAY AND WATER MAIN IMPROVEMENTS

1  
2  
3  
4  
5  
6  
7  
8  
9

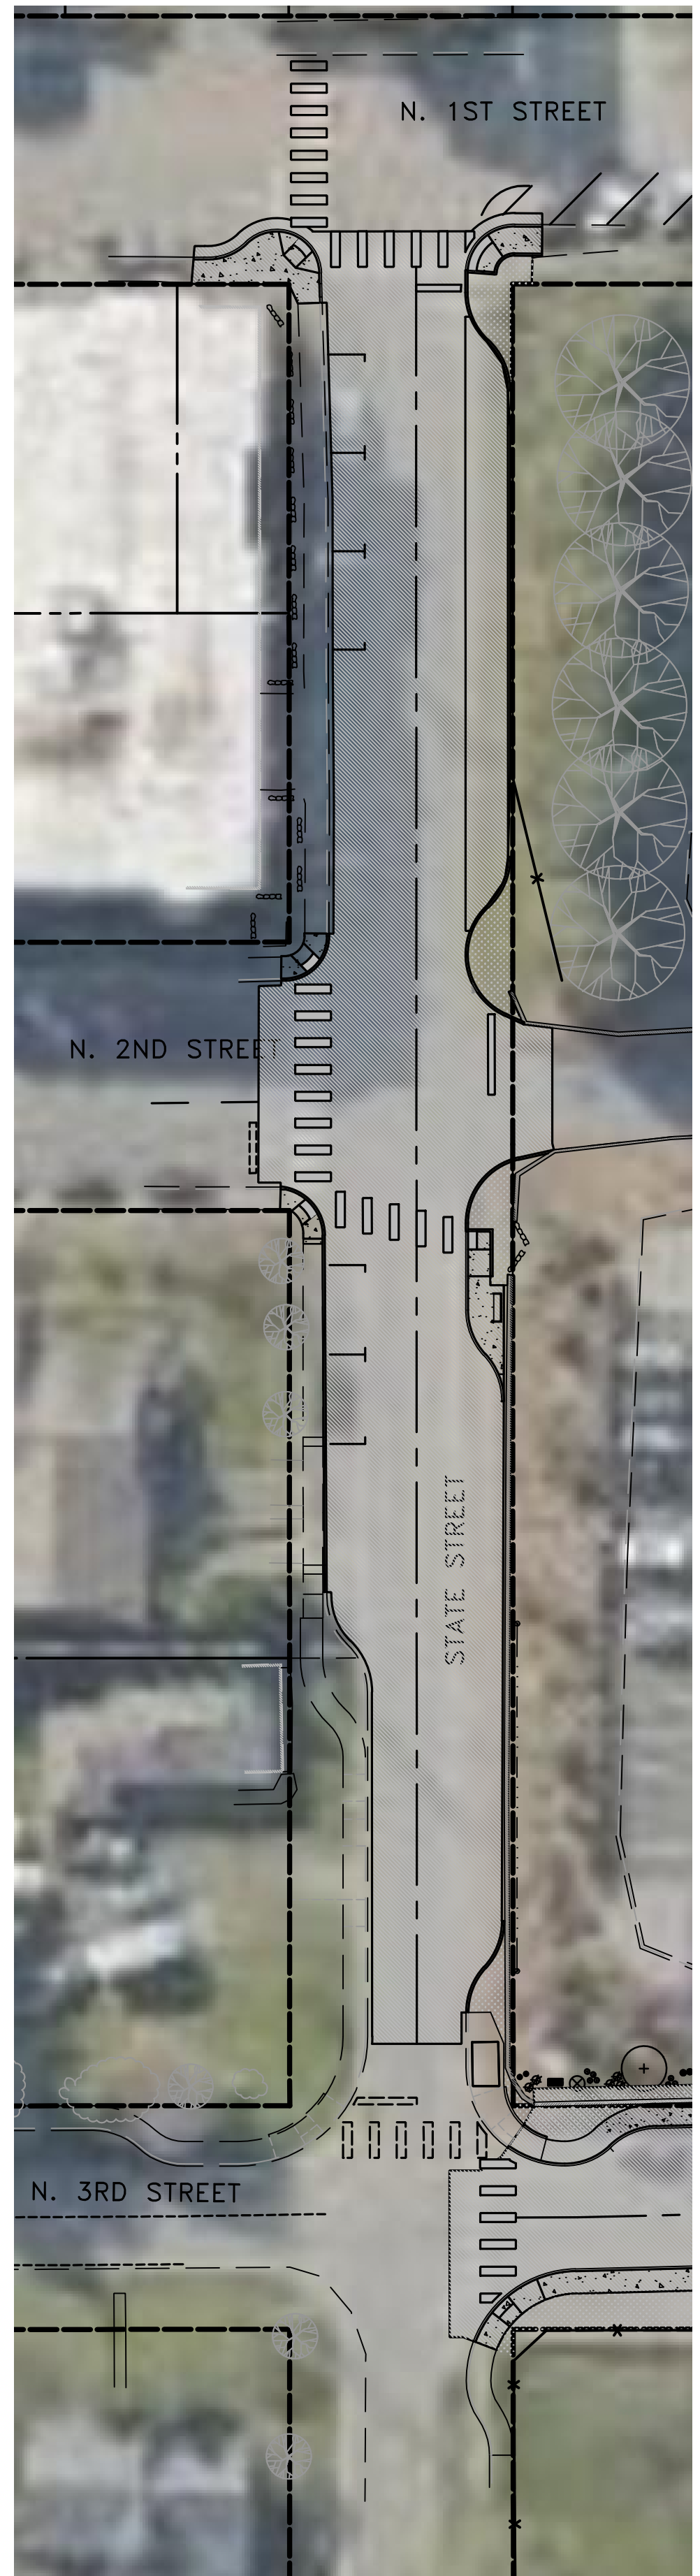

FINAL PROJECT LAYOUT


Date	Description

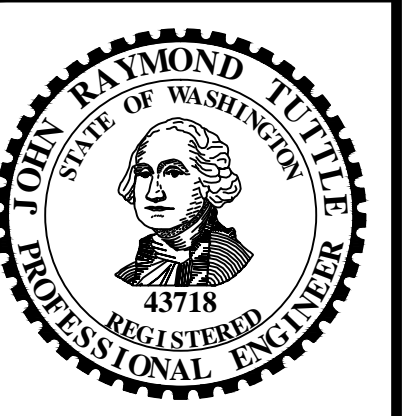

**TUTTLE ENGINEERING AND MANAGEMENT**  
 275 WEST RIO VISTA AVENUE, SUITE 1 BURLINGTON, WA 98233  
 C: (360) 895-5553 M: (360) 920-7030 WWW.TUTTLE-TEAM.COM

Prepared For: The Town of La Conner

**PUBLIC MEETING FIGURES**  
 ROADWAY AND WATER MAIN IMPROVEMENTS  
 NORTH THIRD STREET AND STATE STREET

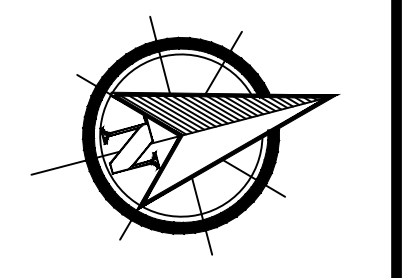

Scale:	1" = 30'
Project ID:	T17-002
Issue Date:	APRIL 25, 2017
Sheet ID:	<b>PM1</b>